





Peace House Secondary School Arusha, Tanzania

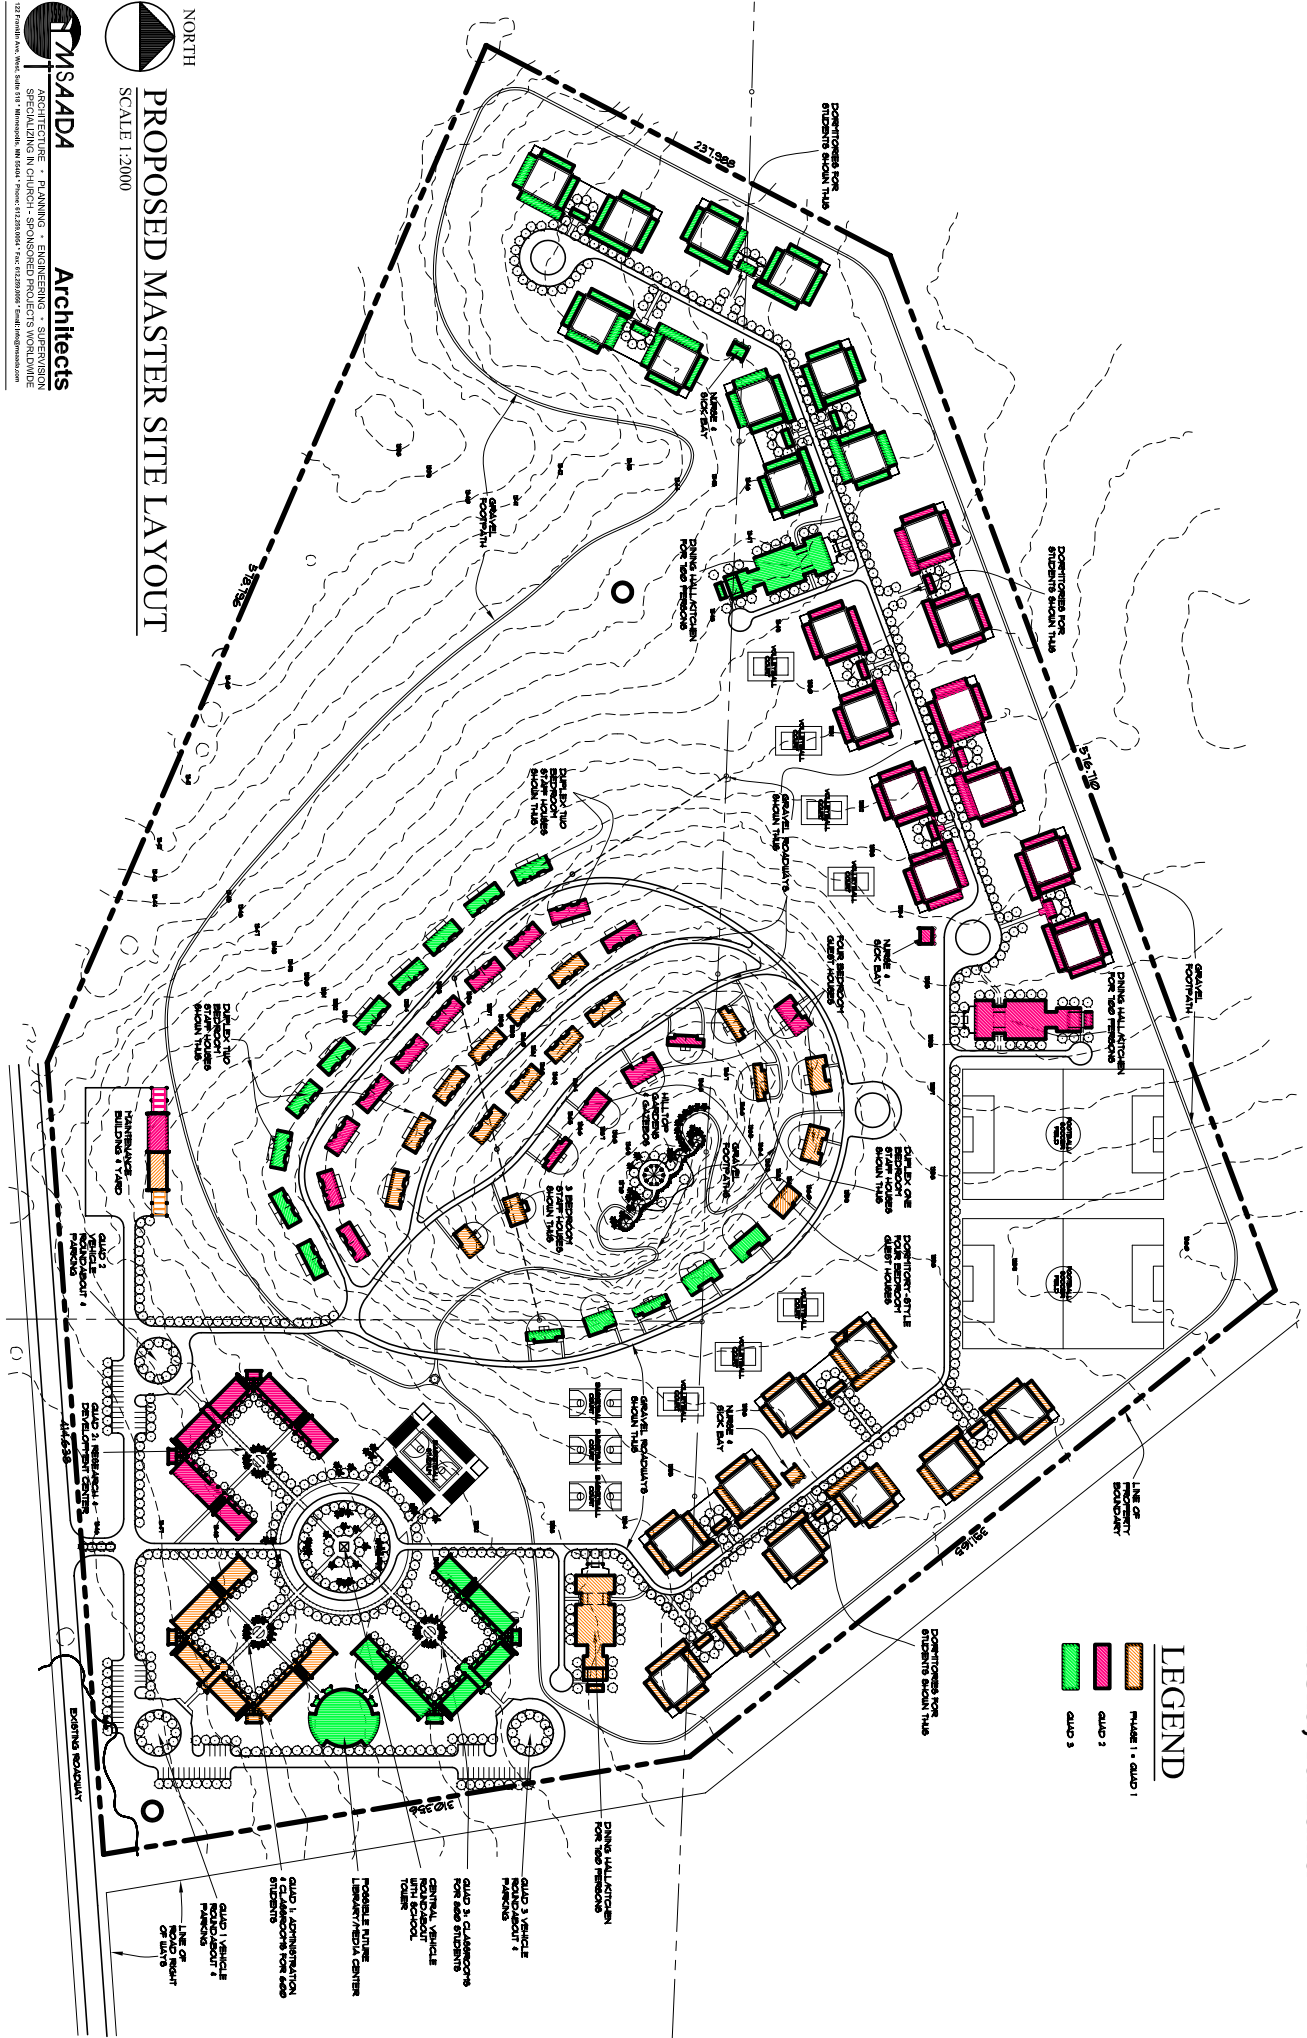

LEGEND


NORTH
SCALE 1:2000
PROPOSED MASTER SITE LAYOUT

NMSAADA Architects
SPECIALIZING IN CHURCH - SPONSORED PROJECTS WORLDWIDE

